




 JAD DESIGN GROUP INC.	The Stabile Companies	Peterborough - Vine Street	A 1.0
	Custom Home Builders		

NUBANUSIT



Left Side Elevation

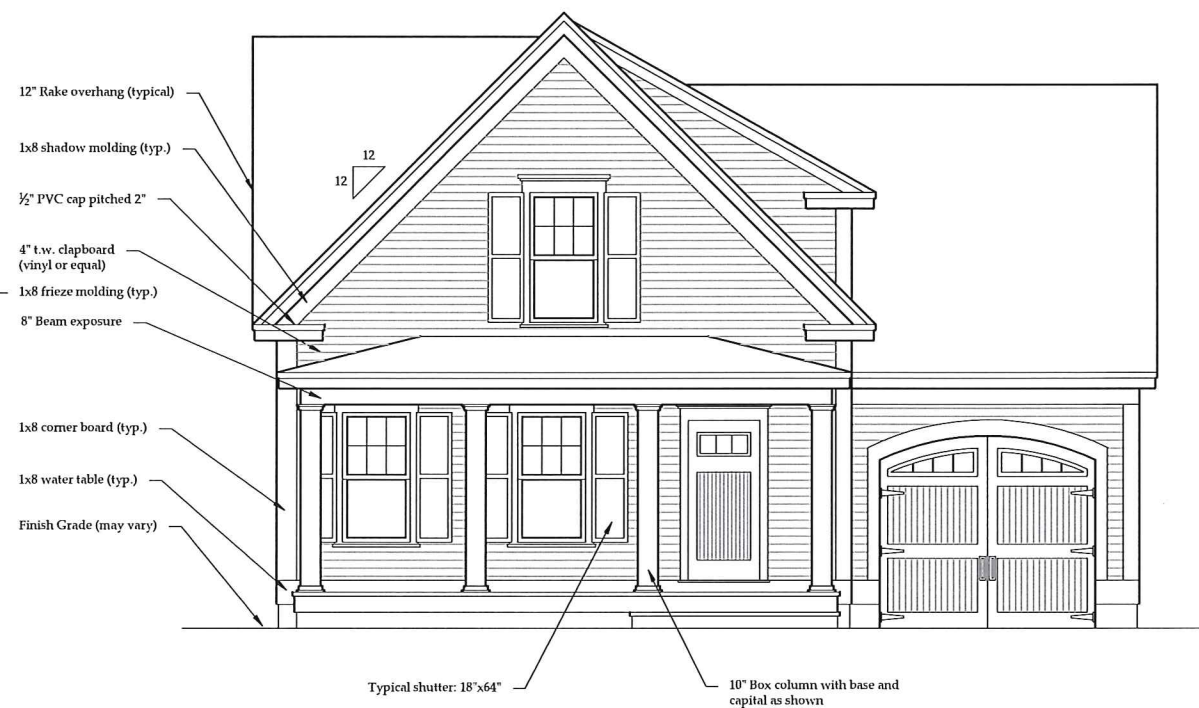

Front Elevation

CONTRACTOR TO VERIFY
ALL DIMENSIONS AND
STRUCTURAL MEMBERS
PRIOR TO STARTING
CONSTRUCTION. ALL
DIMENSIONS TO FACE UNLESS
NOTED OTHERWISE. ALL
STATE AND LOCAL
BUILDING CODES.

JAD DESIGN GROUP INC.
P.O. BOX 728 AMHERST, NH 03031
PHONE: (603) 578-1330
FAX: (603) 578-1332



Job : 2625
Ref :
Date: 2/3/16
Rev :

The Stable Companies
Peterborough, NH


Custom Residence
Custom Homes

Exterior Elevations
Scale : 1/8" = 1'-0"

SHEET
A-2.1

© 2016 JAD DESIGN GROUP INC.

NUBANUSIT

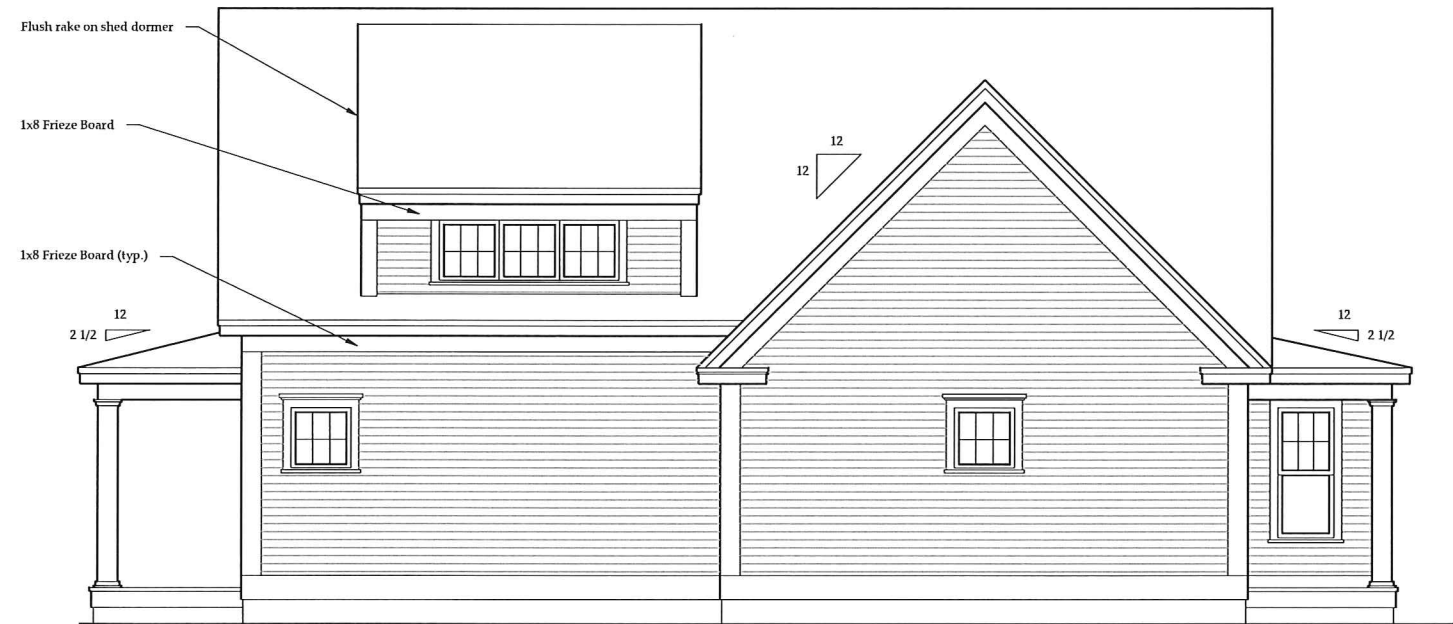

Right Side Elevation



Rear Elevation

CONTRACTOR TO VERIFY
ALL DIMENSIONS AND
STRUCTURAL MEMBERS
PRIOR TO STARTING
CONSTRUCTION. BUILDING
CODES SHALL BE USED
FOR ALL STATE AND LOCAL
BUILDING CODES.


JAD DESIGN GROUP INC.
P.O. BOX 728 AMHERST, NH 03031
PHONE: (603) 578-1330
FAX: (603) 578-1332

Job : 2625
Ref :
Date: 2/3/16
Rev :

The Stable Companies
Peterborough, NH

Custom Residence
Custom Homes


Exterior Elevations
Scale : 1/8" = 1'-0"

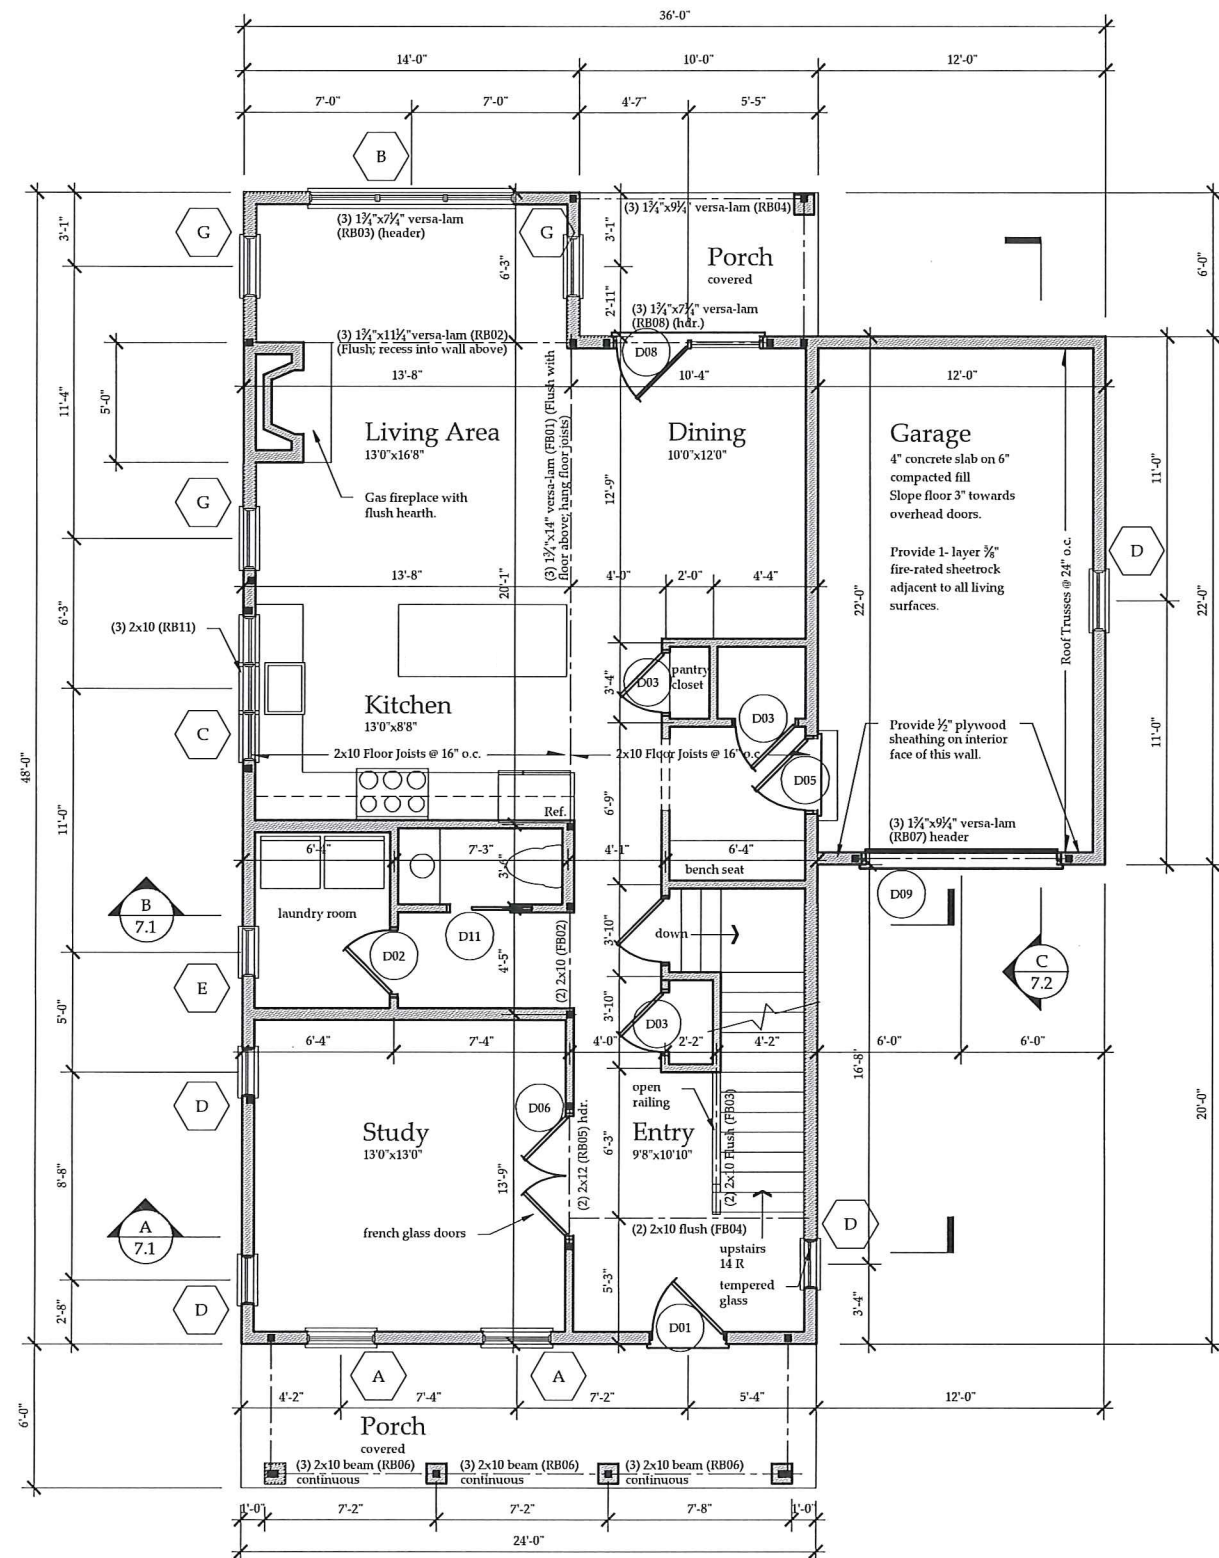

Main Floor Plan

Notes :

1. 8'-0" Wall Height.
2. All interior door headers to be 2-2x8 unless otherwise noted.
3. All exterior window & door headers to be 3-2x8 unless otherwise noted.
4. Refer to Engineering Beam Calcs for beam posting and connection requirements.
5. All window heads @ 7'0" A.F.F. unless otherwise noted.
6. All window sills greater than 6'0" above finish grade must be 2" above finish floor (unless provided for by window guard)

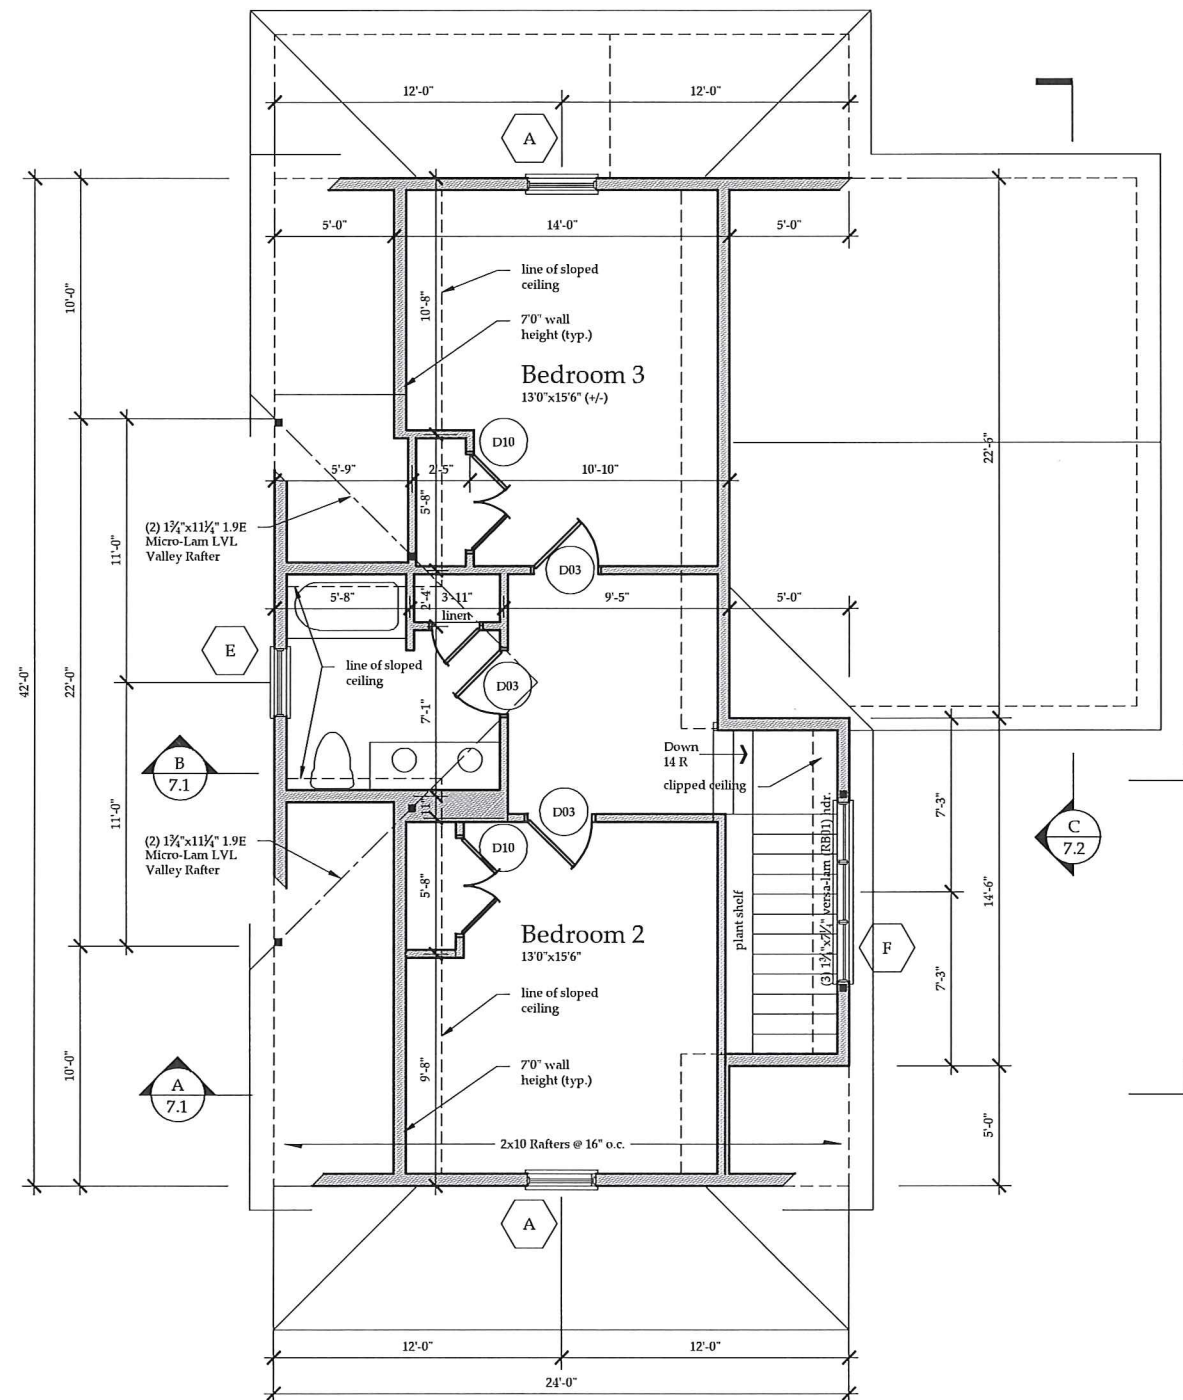

Upper Floor Plan

Notes:

1. 8'-0" Ceiling height.
2. All interior door headers to be 2-2x8 unless otherwise noted.
3. All exterior window headers to be 3-2x8 unless otherwise noted; headers to be flush w/ ceiling joists.
4. Window head heights to be @ 7'-5" A.F.F. (unless otherwise noted); window sills to be 2'-0" A.F.F. as per code requirement.
5. Provide 22"x30" (minimum) scuttle hole access to attic as per code requirement.
6. Refer to Engineering Beam Calcs for beam posting and connection requirements.

CONTRACTOR TO VERIFY
ALL DIMENSIONS AND
STRUCTURAL MEMBERS
PRIOR TO STARTING
CONSTRUCTION; BUILDING
IS TO MEET OR EXCEED
ALL STATE AND LOCAL
BUILDING CODES.

JAD DESIGN GROUP INC.

P.O. BOX 728 AMHERST, NH 03031

P.O. BOX 728 AMHERST
PHONE: (603) 578-1330

PHONE: (603) 578-1332
FAX: (603) 578-1332

Job : 2625

Ref:

Date: 2/3/16

Rev:

The Stable Companies
Peterborough, NH

Custom Residence
Custom Homes
707 sf Upper Floor


Floor Plans
Scale: 1/8" = 1'-0"
1092 square feet M

1092 square feet Main Floor



SHEET
A-3.1

© COPYRIGHT 2015
JAD DESIGN GROUP INC.

NUBANUSIT

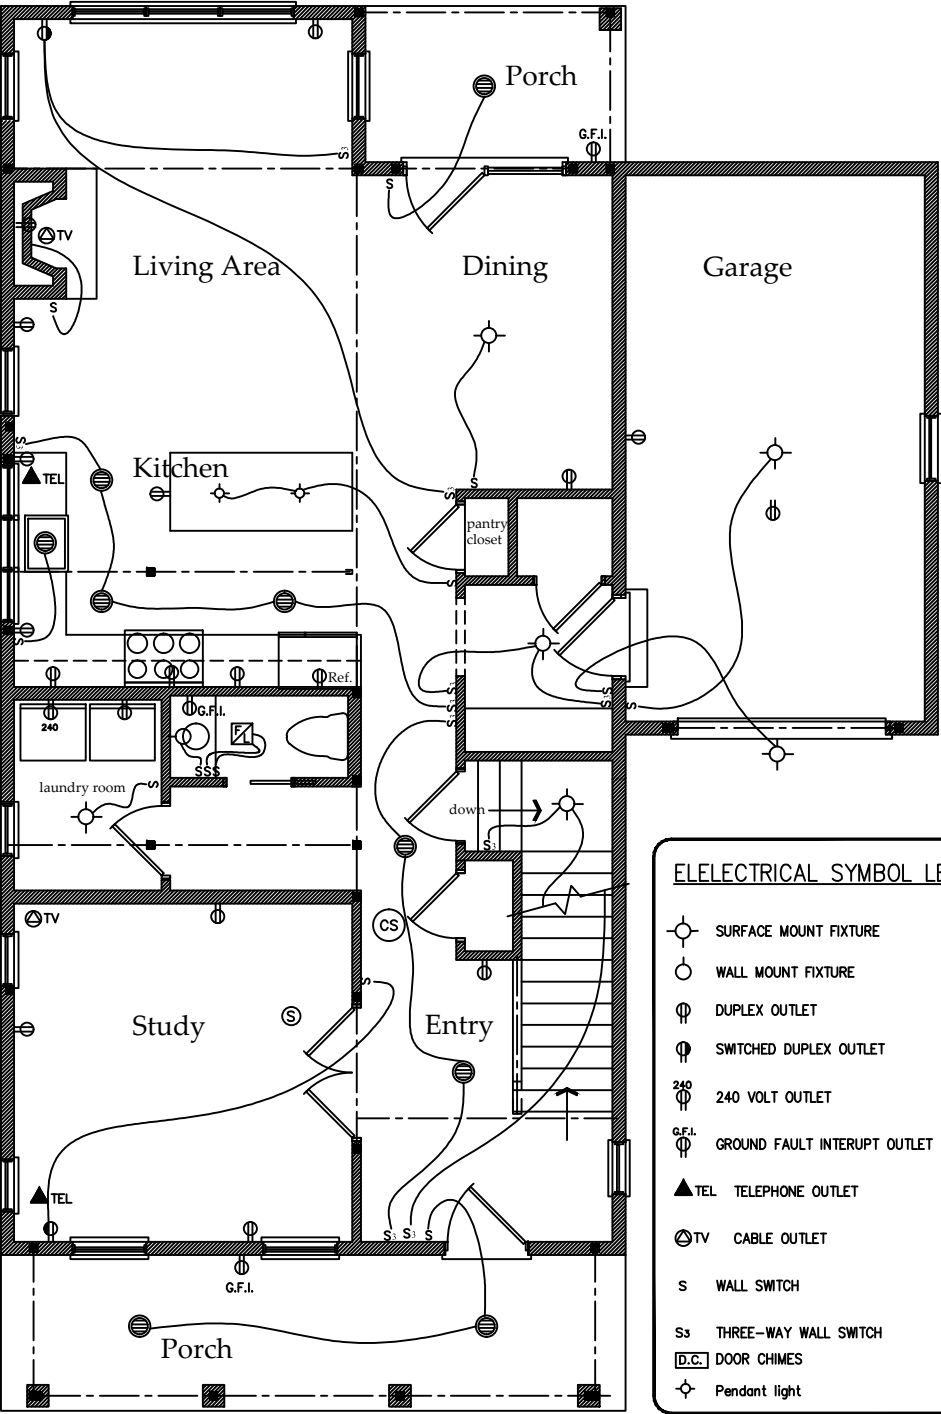

ELEECTRICIAL SYMBOL LEDGEND			
	SURFACE MOUNT FIXTURE		RECESSED CAN FIXTURE
	WALL MOUNT FIXTURE		EYEBALL LIGHT FIXTURE
	DUPLEX OUTLET		FLUORESCENT FIXTURE
	SWITCHED DUPLEX OUTLET		FAN/LIGHT COMBINATION
	240 VOLT OUTLET		SMOKE DETECTOR
	GROUND FAULT INTERRUPT OUTLET		THERMOSTAT
	TELEPHONE OUTLET		SPEAKER
	CABLE OUTLET		VOLUME CONTROL
	WALL SWITCH		PADDLE CEILING FAN
	THREE-WAY WALL SWITCH		SMOKE DETECTOR
	DOOR CHIMES		
	Pendant light		

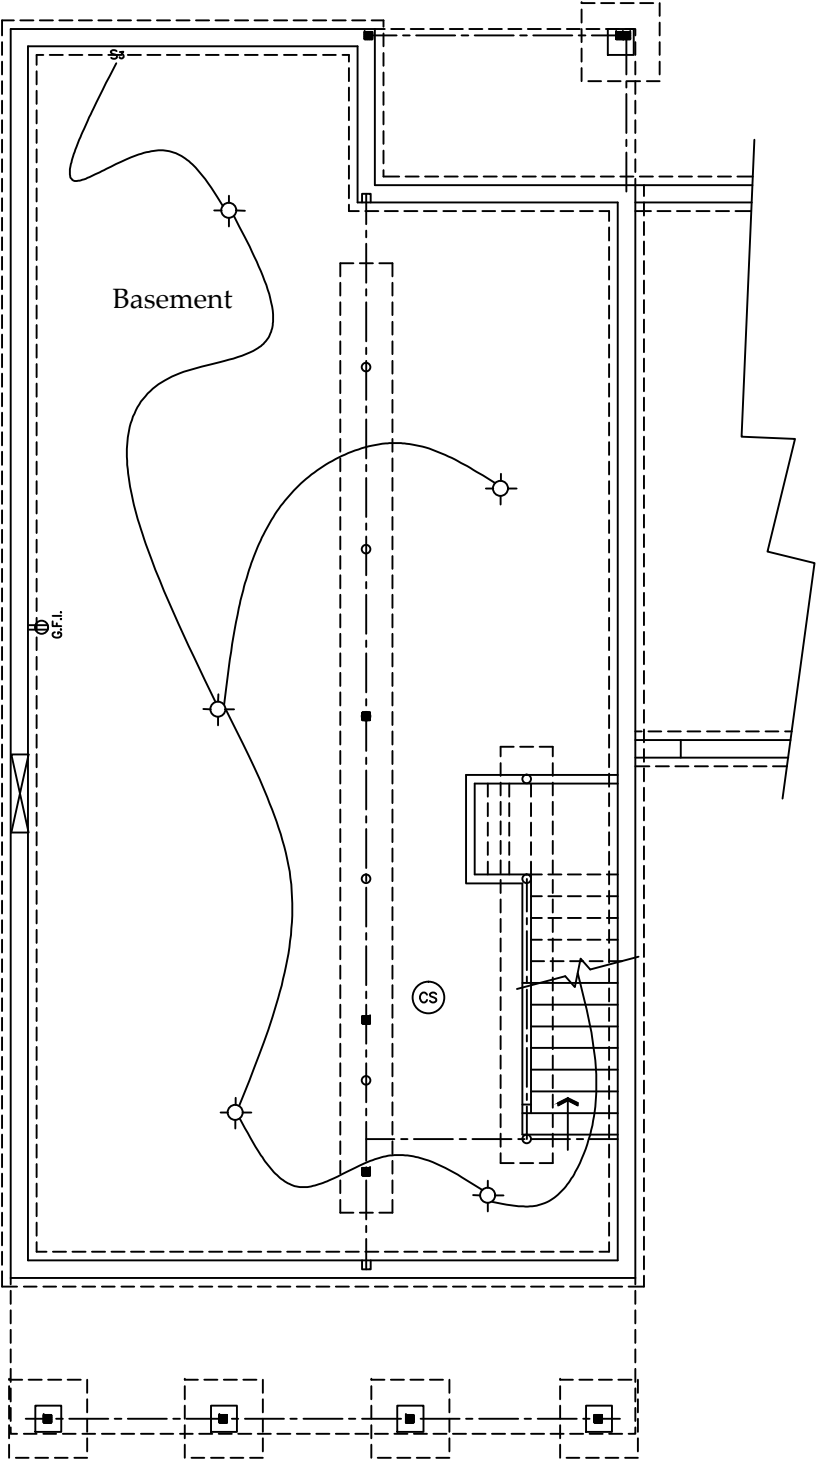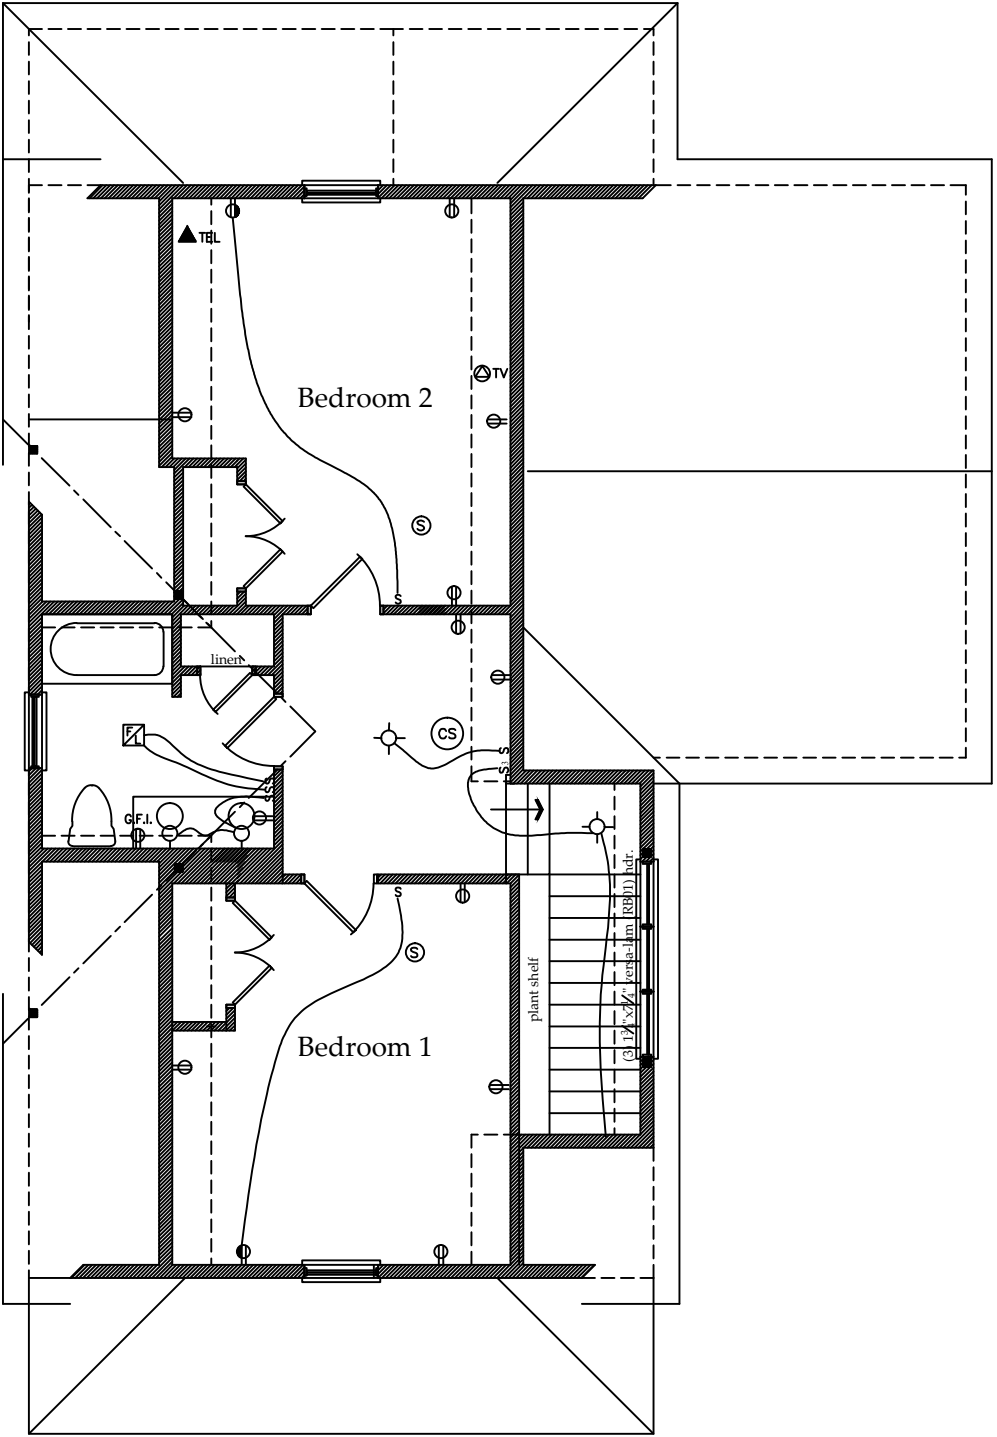

Main Floor Plan

Upper Floor Plan

Foundation Plan