



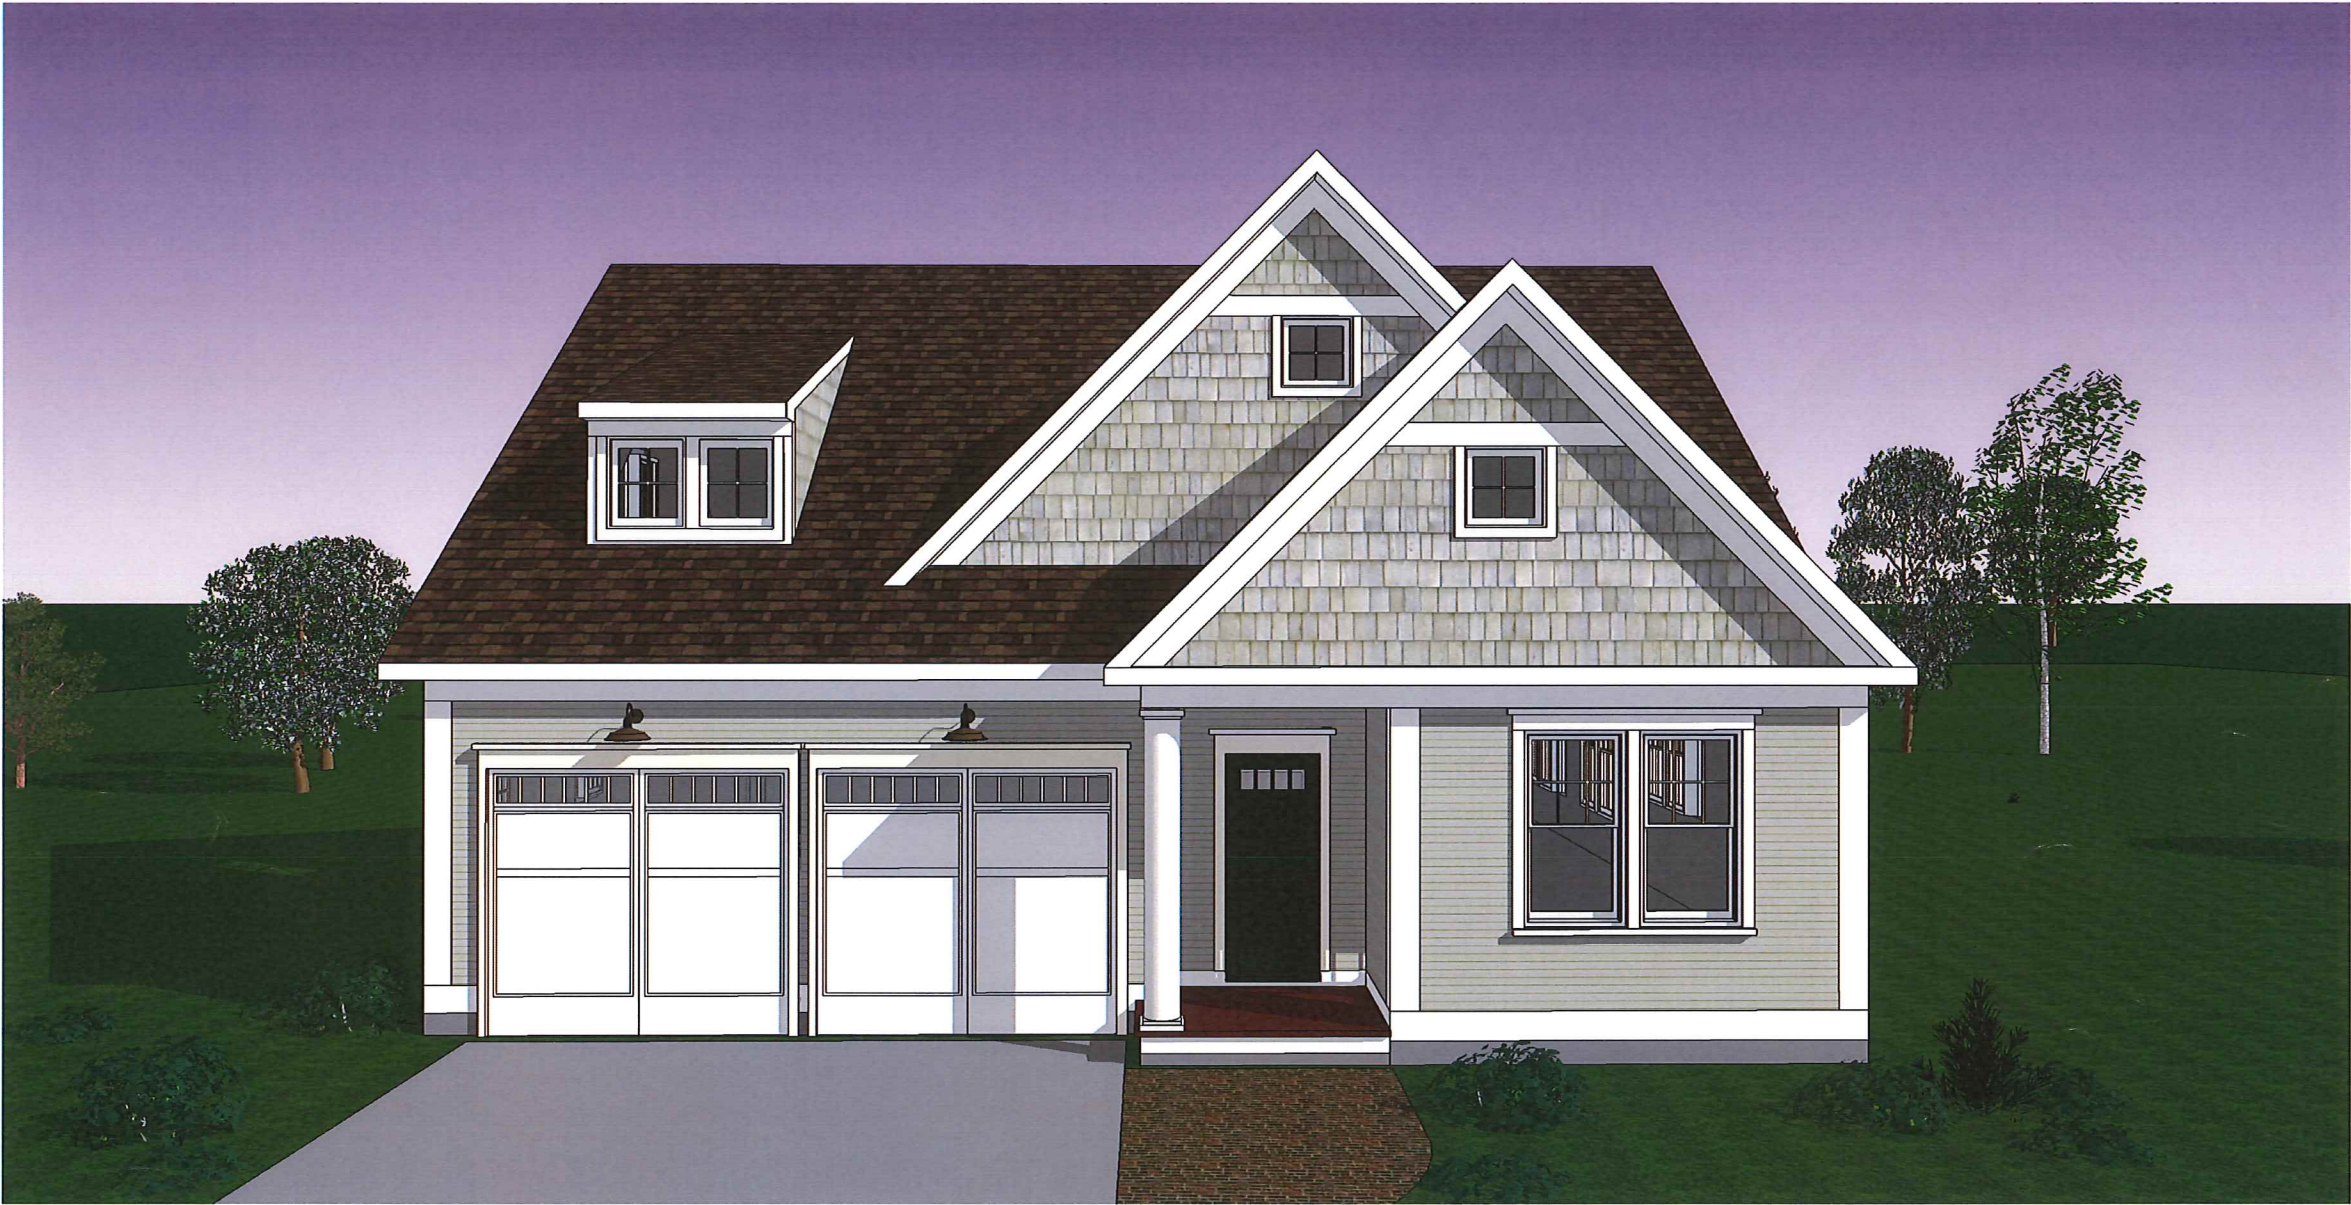

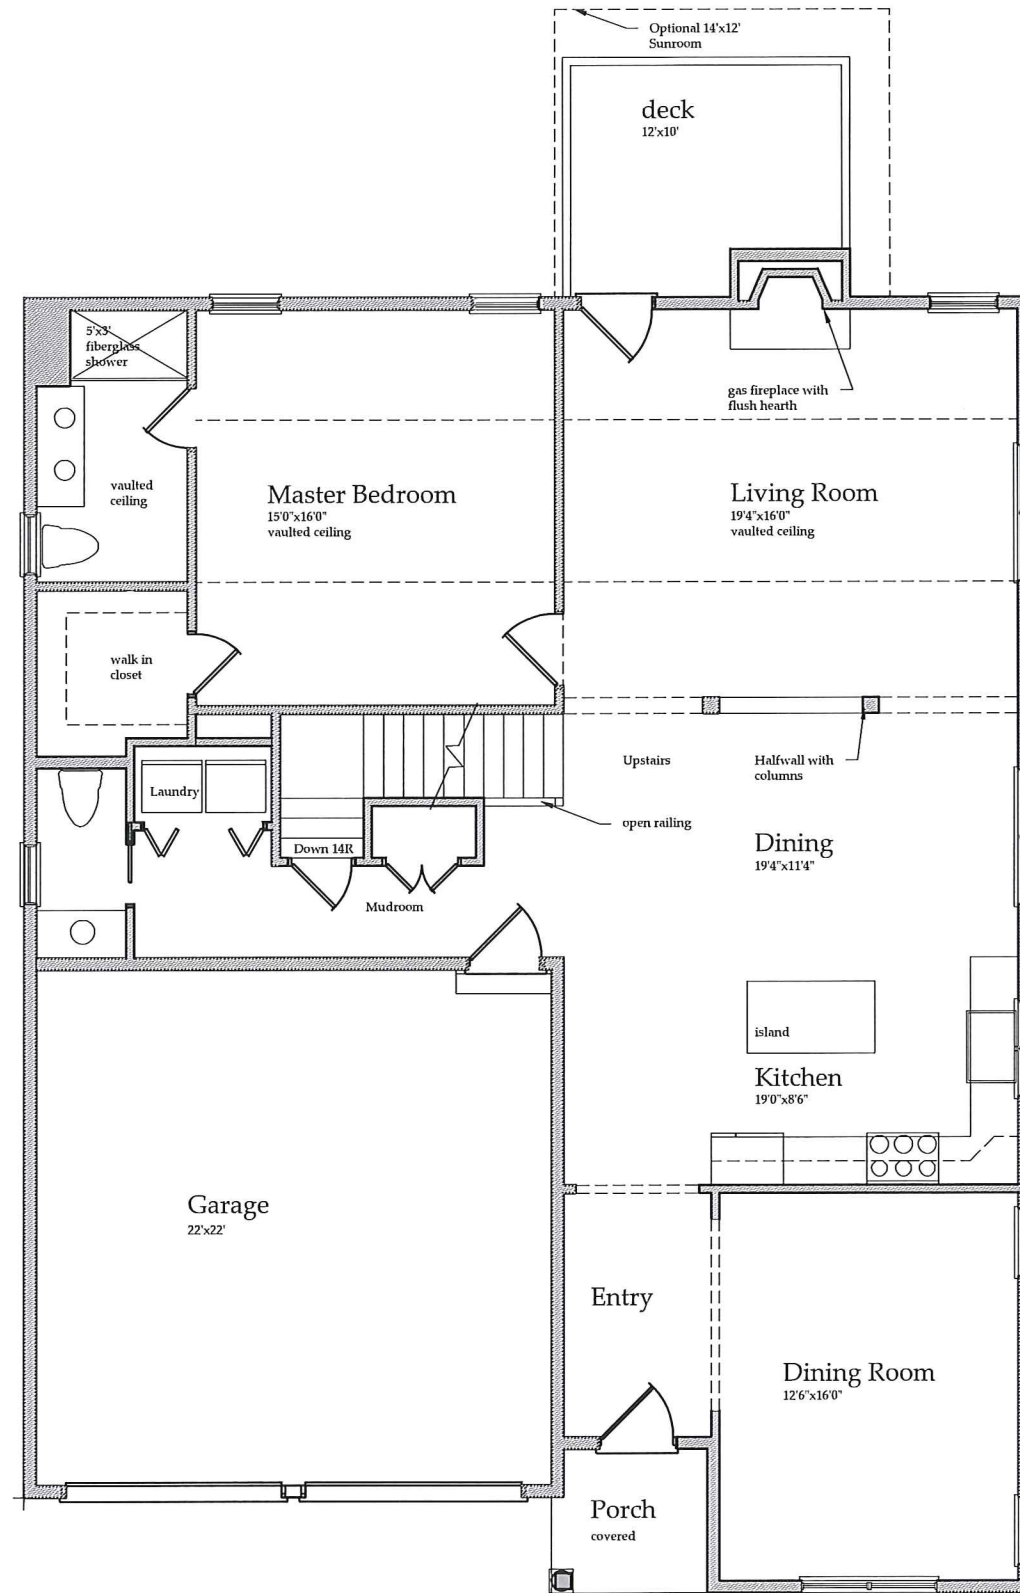

⊕ Main Floor Plan

CONTRACTOR TO VERIFY
ALL DIMENSIONS AND
STRUCTURAL MEMBERS
PRIOR TO STARTING
CONSTRUCTION. BUILDING
IS TO MEET OR EXCEED
ALL APPLICABLE LOCAL
BUILDING CODES.

JAD DESIGN GROUP INC.
P.O. BOX 728 AMHERST, NH 03031
PHONE: (603) 578-1330
FAX: (603) 578-1332


Job : 2624
Ref :
Date: 3/28/16
Rev : 4/18/16

The Stable Companies
Dover, NH

the Cherrywood
Custom Homes

Floor Plan
Scale : 1/8" = 1'-0"
1657 square feet

SHEET
A-3.1
© COPYRIGHT 2016
JAD DESIGN GROUP INC.

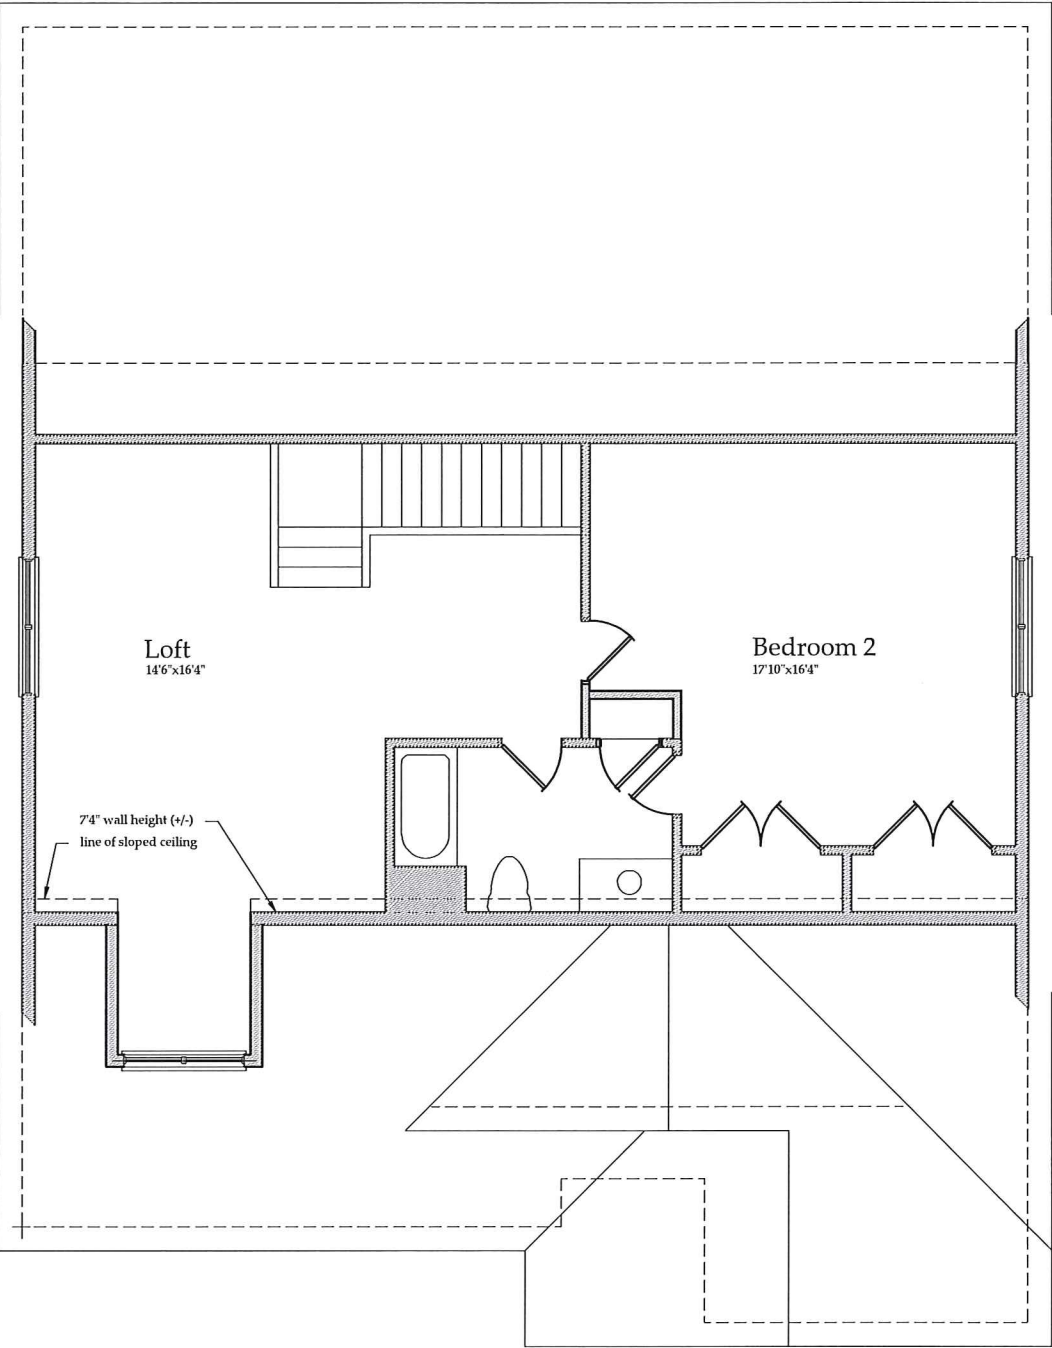

Upper Floor Plan
Concept - A

SHEET
A-4.1

© COPYRIGHT 2016
JAD DESIGN GROUP INC.

Upper Floor Plan
Scale : 1/8" = 1'-0"
896 square feet


the Cherrywood
Custom Homes

The Stabile Companies
Dover, NH

Job : 2624
Ref :
Date: 3/28/16
Rev :

JAD DESIGN GROUP INC.
P.O. BOX 728 AMHERST, NH 03031
PHONE: (603) 578-1330
FAX: (603) 578-1332

CONTRACTOR TO VERIFY
ALL DIMENSIONS AND
STRUCTURAL MEMBERS
PRIOR TO STARTING
CONSTRUCTION, BUILDING
IS TO MEET OR EXCEED
ALL STATE AND LOCAL
BUILDING CODES.

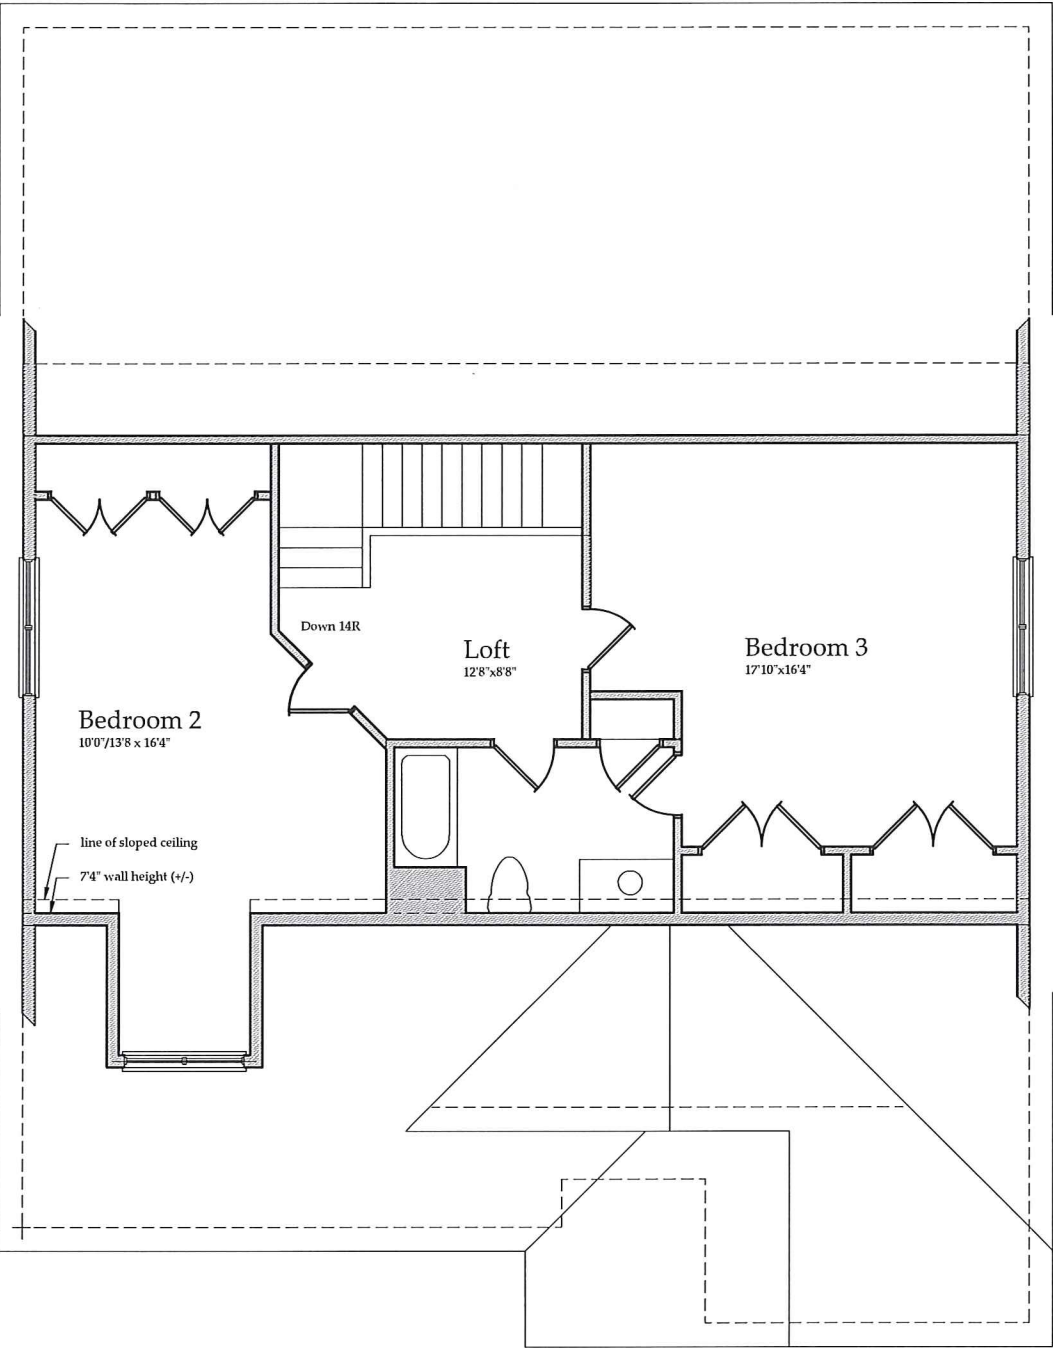

Upper Floor Plan
Scale: 1/8" = 1'-0"
896 square feet

SHEET
A-4.2

Upper Floor Plan
Scale: 1/8" = 1'-0"
896 square feet

the Cherrywood
Custom Homes

The Stable Companies
Dover, NH

Job: 2624
Ref:
Date: 3/28/16
Rev:

JAD DESIGN GROUP INC.
P.O. BOX 728 AMHERST, NH 03031
PHONE: (603) 578-1330
FAX: (603) 578-1332

CONTRACTOR TO VERIFY
ALL DIMENSIONS AND
STRUCTURAL MEMBERS
PRIOR TO STARTING
CONSTRUCTION. NO
DIMENSIONS ARE TO EXCEED
ALL STATE AND LOCAL
BUILDING CODES.