




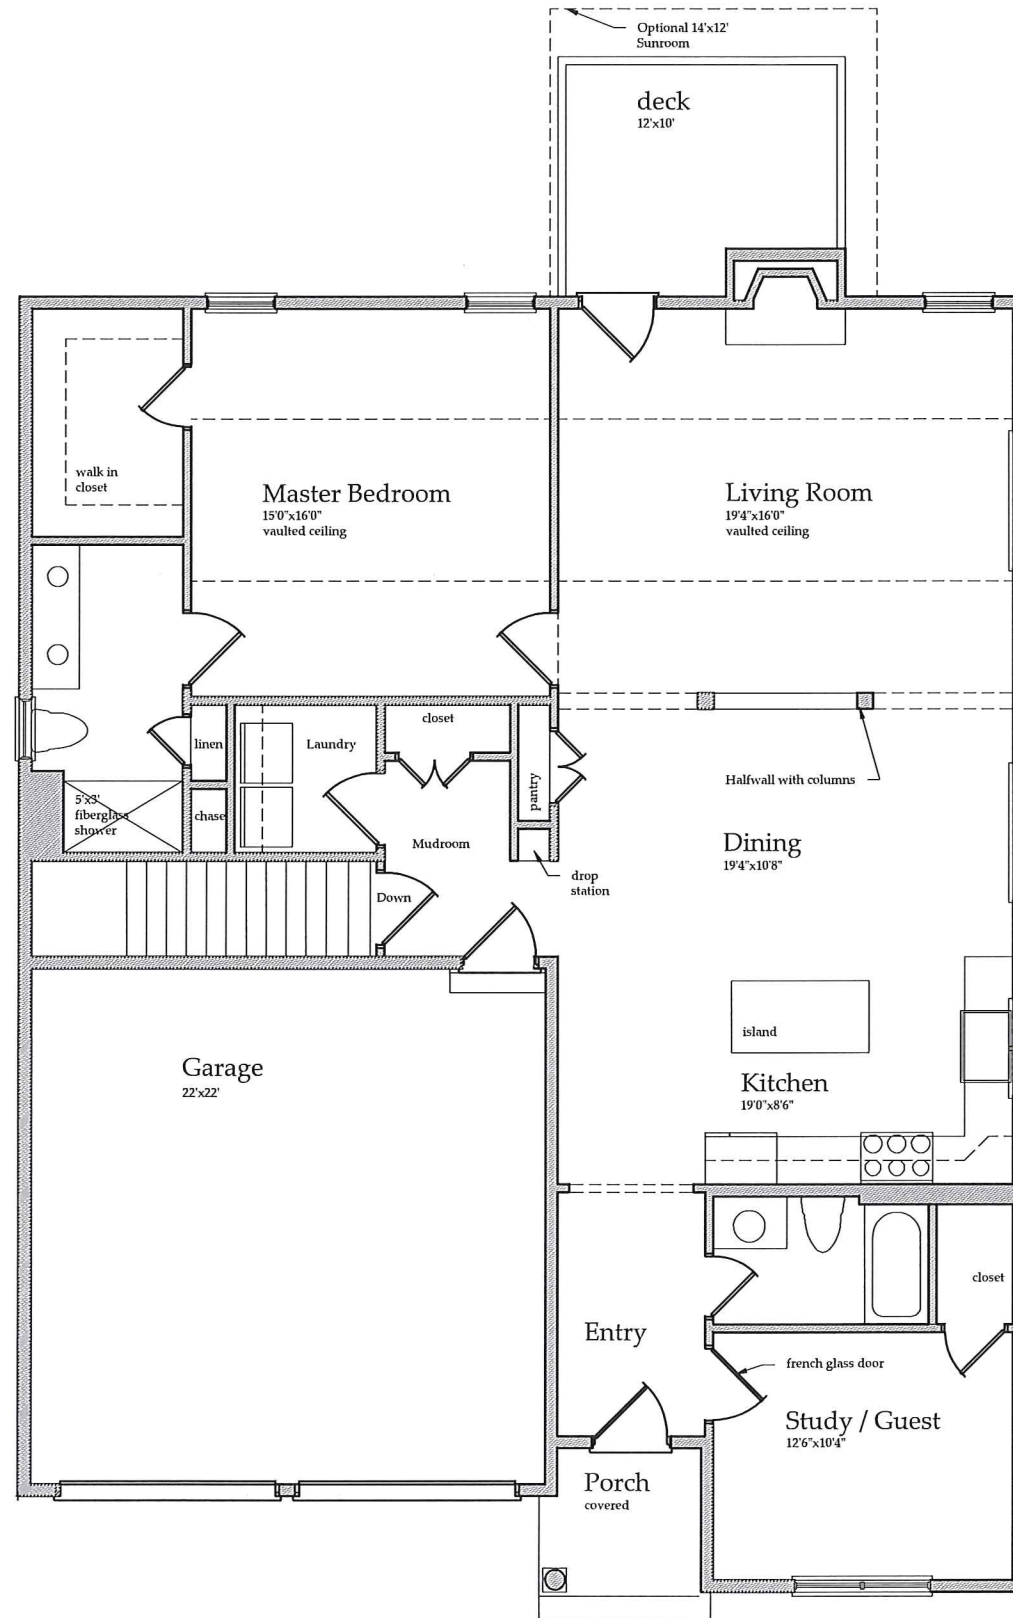

⊙ Main Floor Plan

CONTRACTOR TO VERIFY
ALL DIMENSIONS AND
STRUCTURAL MEMBERS
PRIOR TO STARTING
CONSTRUCTION. BUILDING
AT THE OWNER'S RISK
AND ACCORDANCE WITH
ALL STATE AND LOCAL
BUILDING CODES.

JAD DESIGN GROUP INC.
P.O. BOX 728 AMHERST, NH 03031
PHONE: (603) 578-1330
FAX: (603) 578-1332



Job : 2624
Ref :
Date : 3/28/16
Rev : 4/18/16

The Stable Companies
Dover, NH

the Laurel
Custom Homes

Floor Plan
Scale : 1/8" = 1'-0"
1657 square feet

SHEET
A-3.1
© COPYRIGHT 2016
JAD DESIGN GROUP INC.