




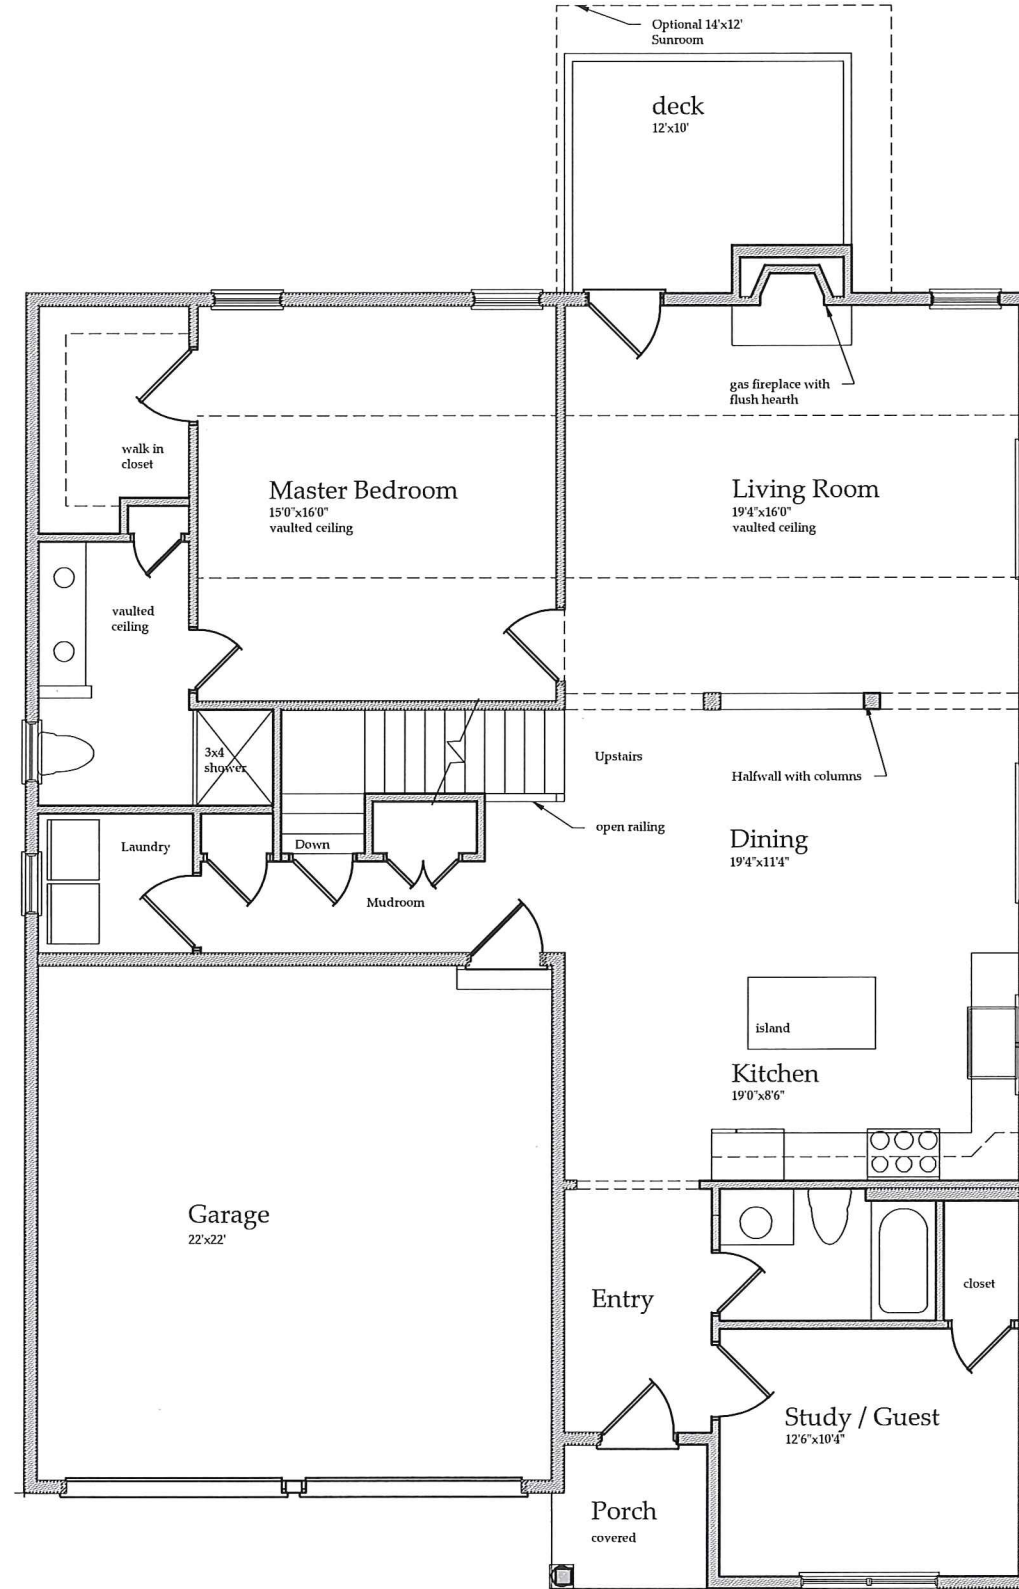

⊕ Main Floor Plan

CONTRACTOR TO VERIFY
ALL DIMENSIONS AND
STRUCTURAL MEMBERS
PRIOR TO STARTING
CONSTRUCTION. NO
ALLOWANCE FOR SETBACKS
IS TO BE MADE ON THESE
ALL STATE AND LOCAL
BUILDING CODES.

JAD DESIGN GROUP INC.
P.O. BOX 728 AMHERST, NH 03031
PHONE: (603) 578-1330
FAX: (603) 578-1332




Job : 2624
Ref :
Date : 3/28/16
Rev : 4/18/16

The Stabile Companies
Dover, NH

the Juniper
Custom Homes

Floor Plan
Scale : 1/8" = 1'-0"
1657 square feet

SHEET
A-3.1
© COPYRIGHT 2015
JAD DESIGN GROUP INC.

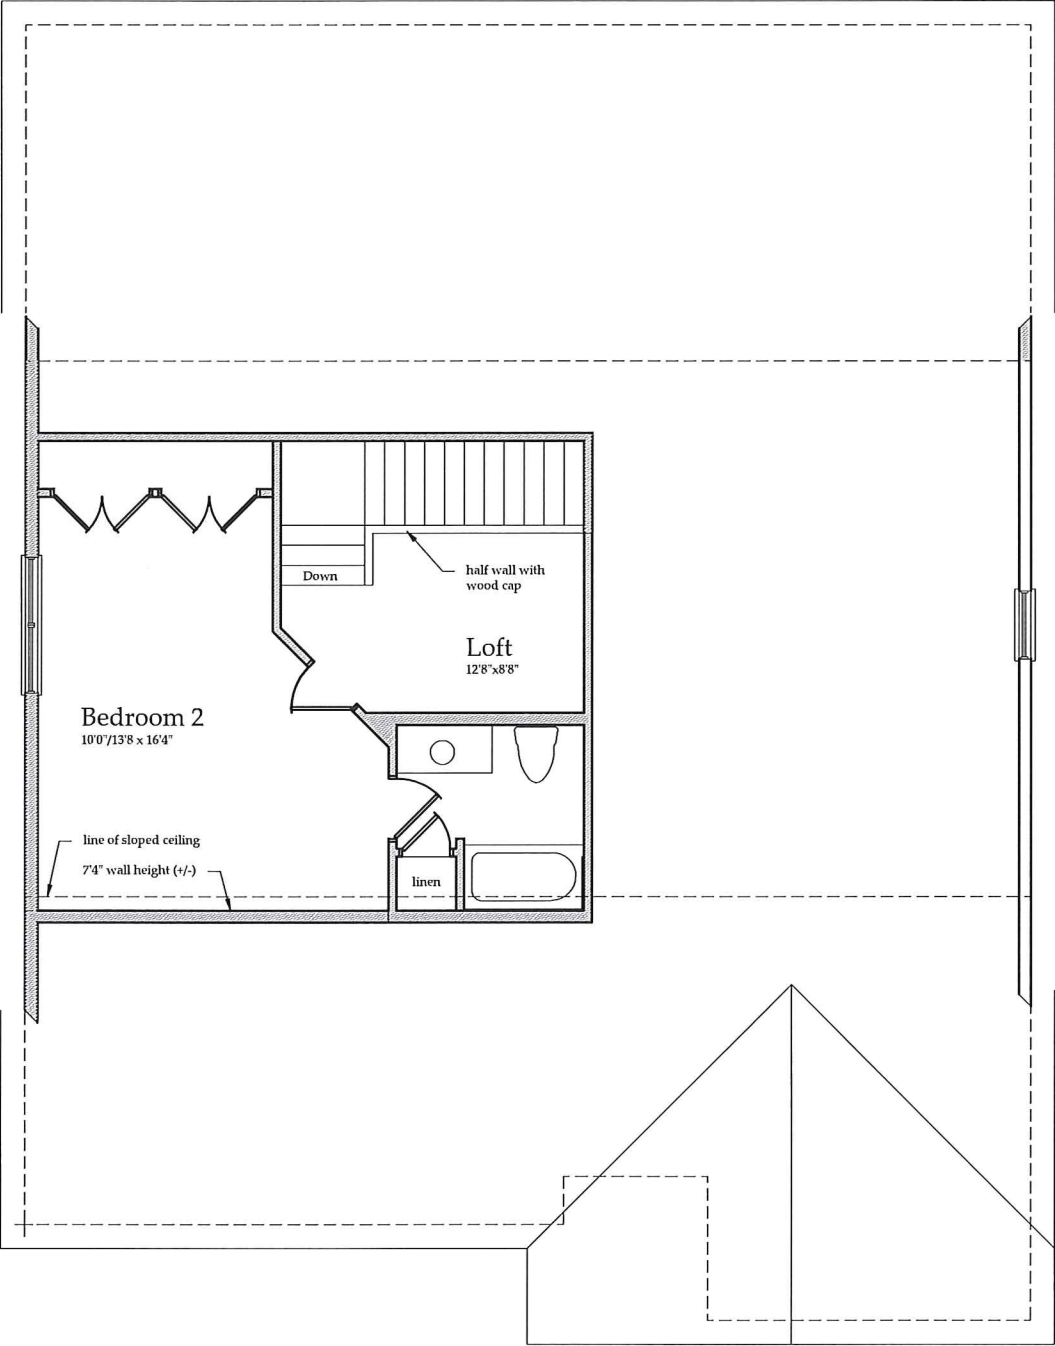

Upper Floor Plan

SHEET
A-4.1

Upper Floor Plan
Scale: 1/8" = 1'-0"
463 square feet

the Juniper
Custom Homes

The Stable Companies
Dover, NH

Job: 2624
Ref:
Date: 3/28/16
Rev:

JAD DESIGN GROUP INC.
P.O. BOX 728 AMHERST, NH 03031
PHONE: (603) 578-1330
FAX: (603) 578-1332

CONTRACTOR TO VERIFY
ALL DIMENSIONS AND
FINISHES
PRIOR TO STARTING
CONSTRUCTION. BUILDING
IS TO MEET OR EXCEED
ALL STATE AND LOCAL
BUILDING CODES.